


# INWENTARYZACJA

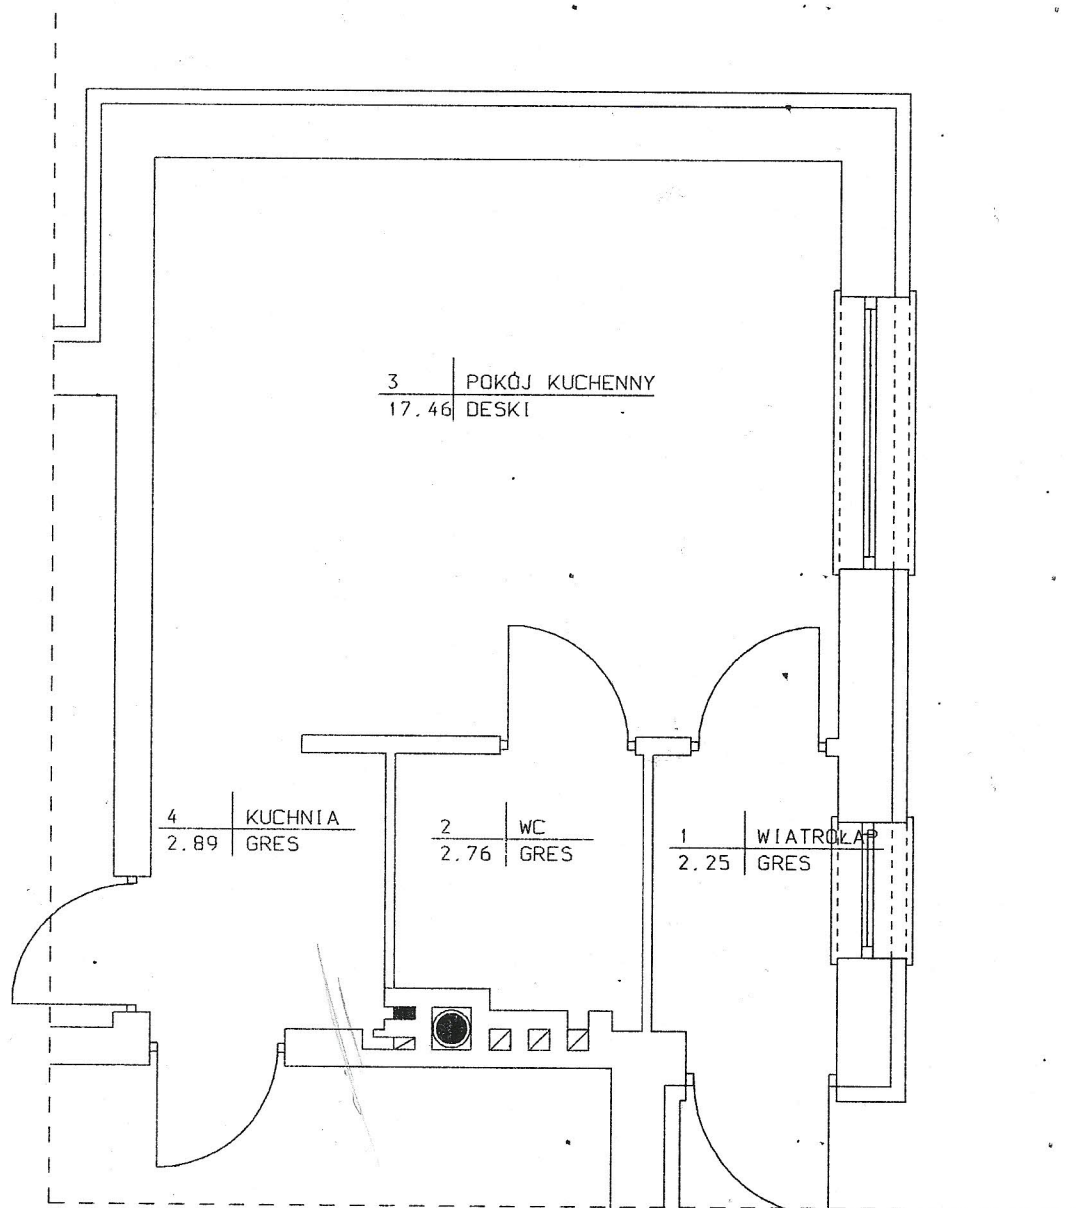

ADRES: KOSOBUDY 100 C		NR RYS:
INWESTOR:		1
RZUT PARTERU		SKALA:
PROJEKTOWAŁ:		1:50
BRANZA:	UPRAWNIENIA:	PODPIS:
PRACOWNIA GAJEWSKI upr. bud. UAM/1987/49/88 w specjalności konstrukcyjno-budowlanej w ograniczonym zakresie		

Architectural floor plan of a three-room apartment (3 POKÓJ) with a total area of 10.99 DESKI. The plan includes a living room (POKÓJ), a bathroom (ŁAZIENKA), a kitchen (KUCHNIA), and a balcony (WIATROŁAP). Dimensions and room areas are provided for each section.

**Room Details:**

- 3 POKÓJ (Living Room):** 10.99 DESKI. Dimensions: 188 (width) x 210 (length). Includes a window with a cross-hatch pattern.
- ŁAZIENKA (Bathroom):** 3.40 GRES. Dimensions: 4 (width) x 3.40 (length). Includes a toilet and a bathtub.
- 2 KUCHNIA (Kitchen):** 7.00 GRES. Dimensions: 2 (width) x 7.00 (length). Includes a sink, stove, and refrigerator.
- 1 WIATROŁAP (Balcony):** 3.38 GRES. Dimensions: 1 (width) x 3.38 (length). Includes a railing and a door.

**Other Dimensions:**

- Overall width: 188
- Overall length: 210
- Living room width: 188
- Living room length: 210
- Bathroom width: 4
- Bathroom length: 3.40
- Kitchen width: 2
- Kitchen length: 7.00
- Balcony width: 1
- Balcony length: 3.38

ADRES: KOSOBUDY 100 C		NR RYS: 2	
INWESTOR:		SKALA: 1:50	
RZUT PARTERU			
PROJEKTOWAL:	BRANZA:	UPRAWNIENIA:	PODPIS: